




OUTBOARD ENGINE REPAIR WORKSHOP
SALELOLOGA, SAUAI'I

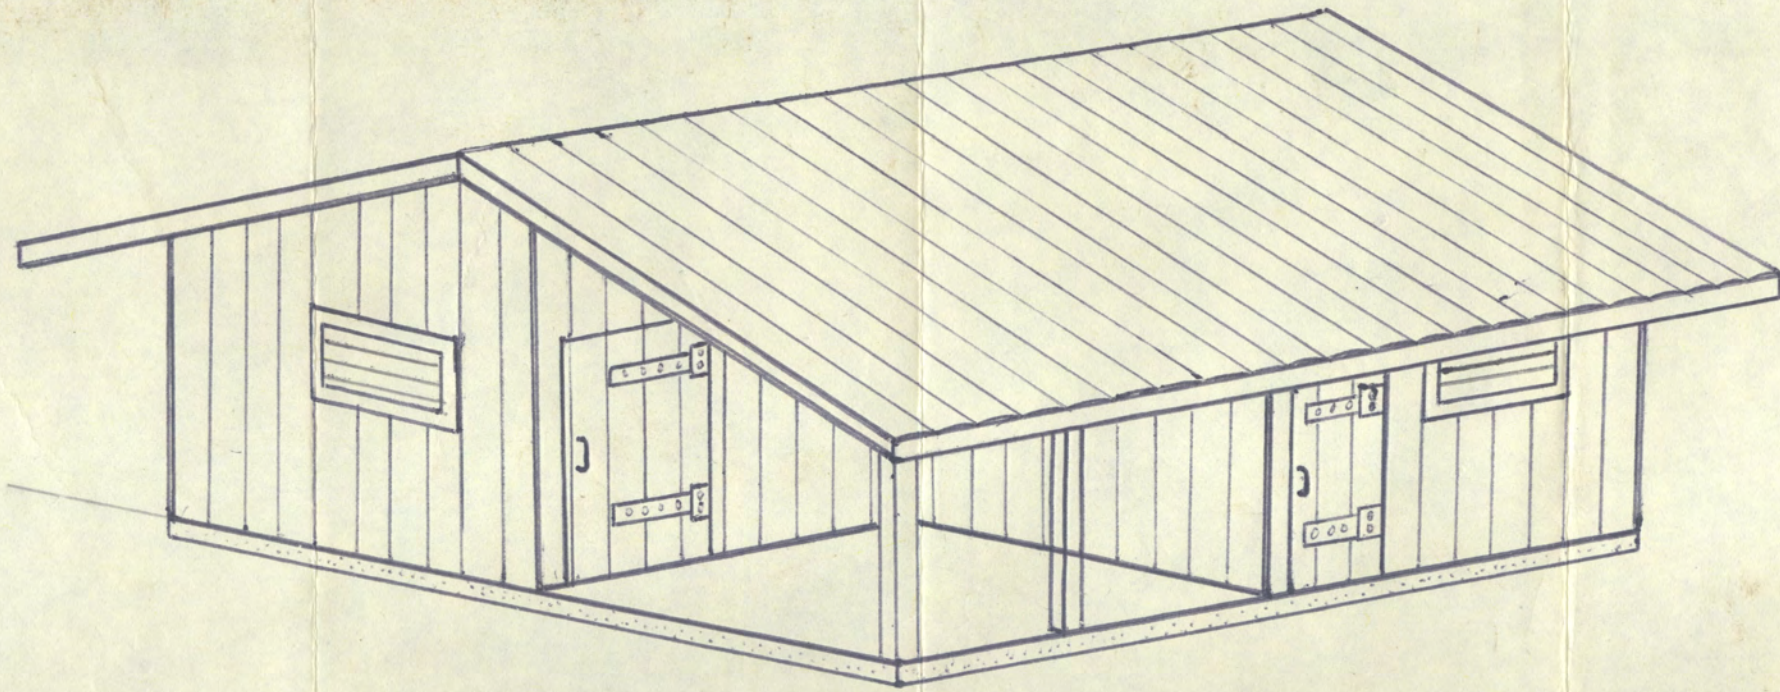

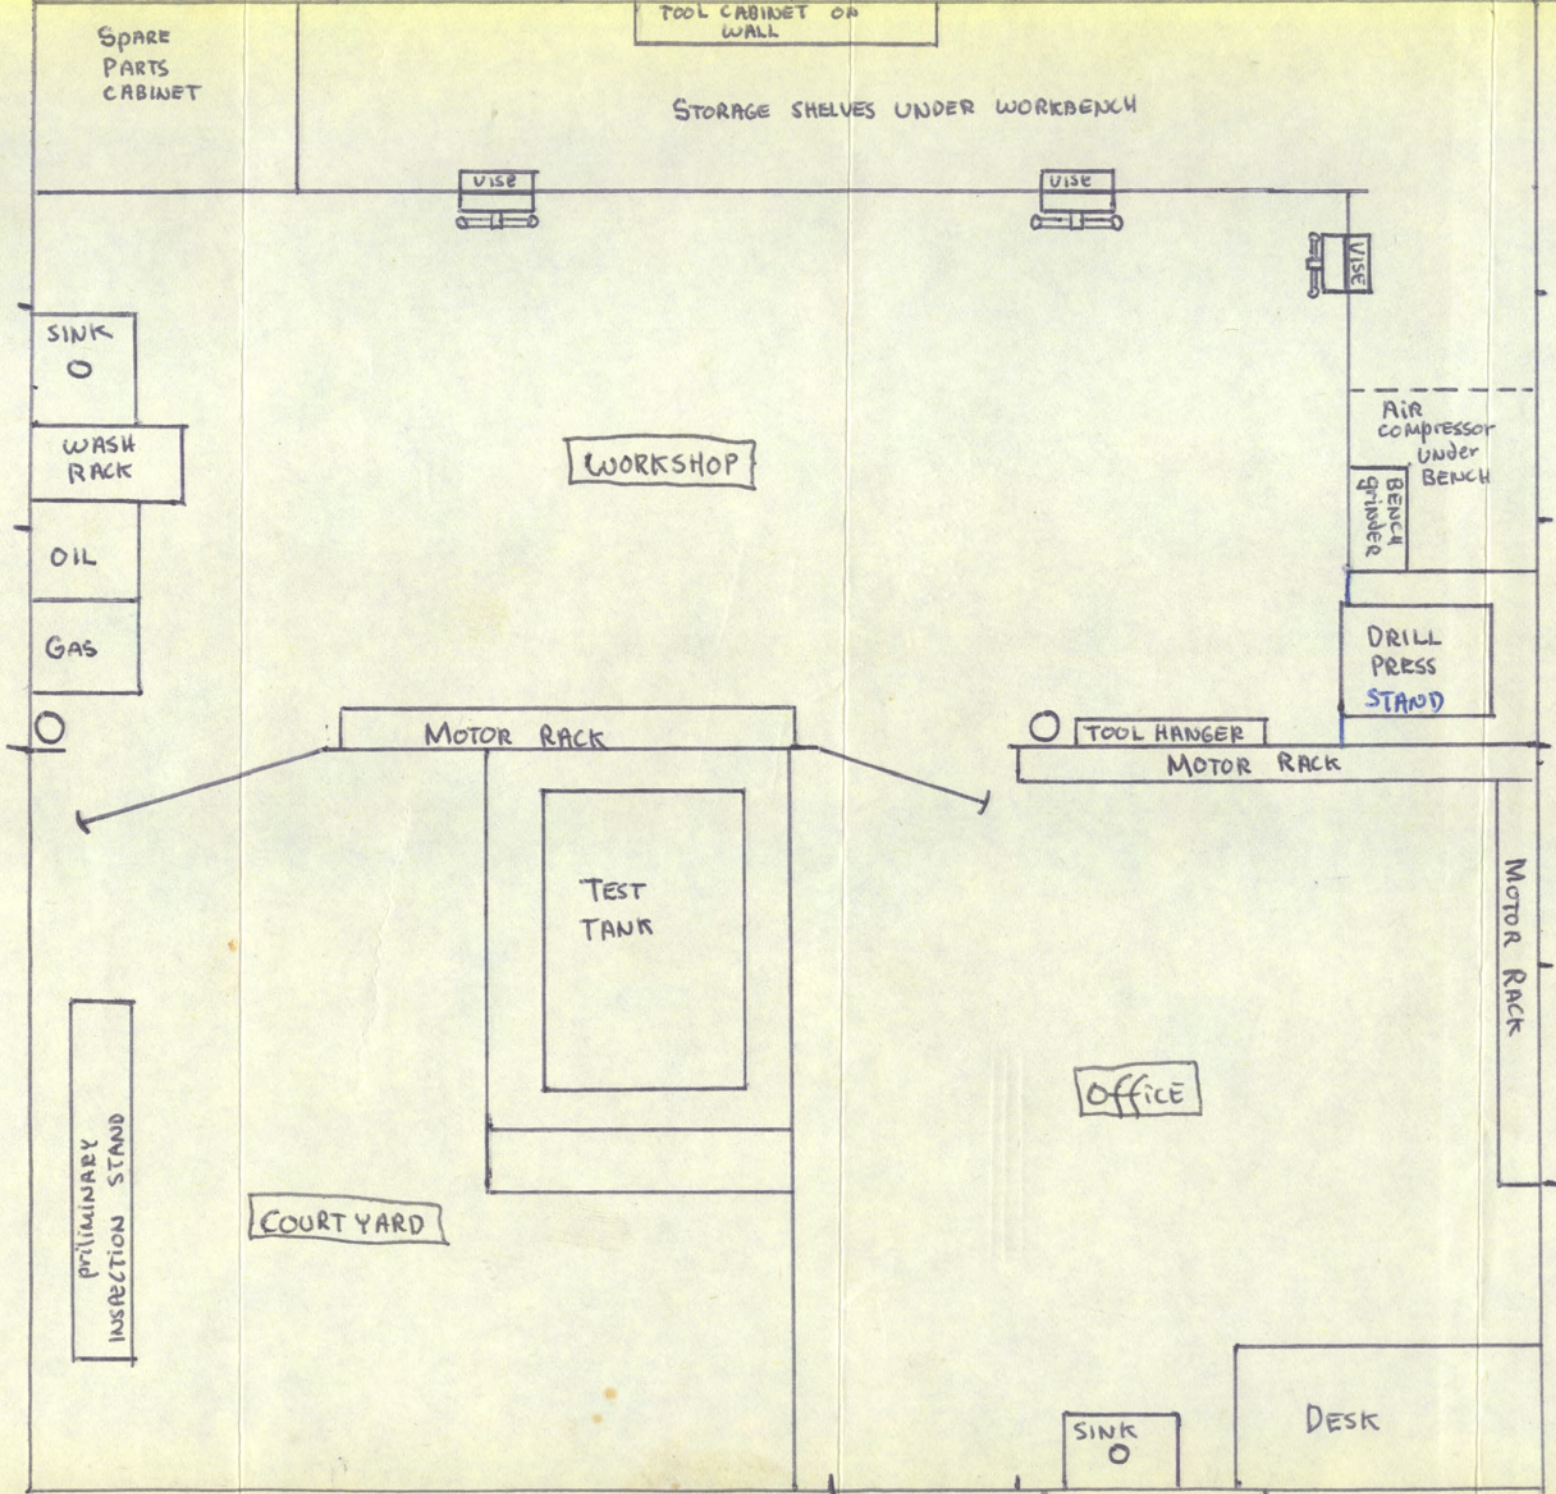

floor plan
 20 feet x 20 feet.

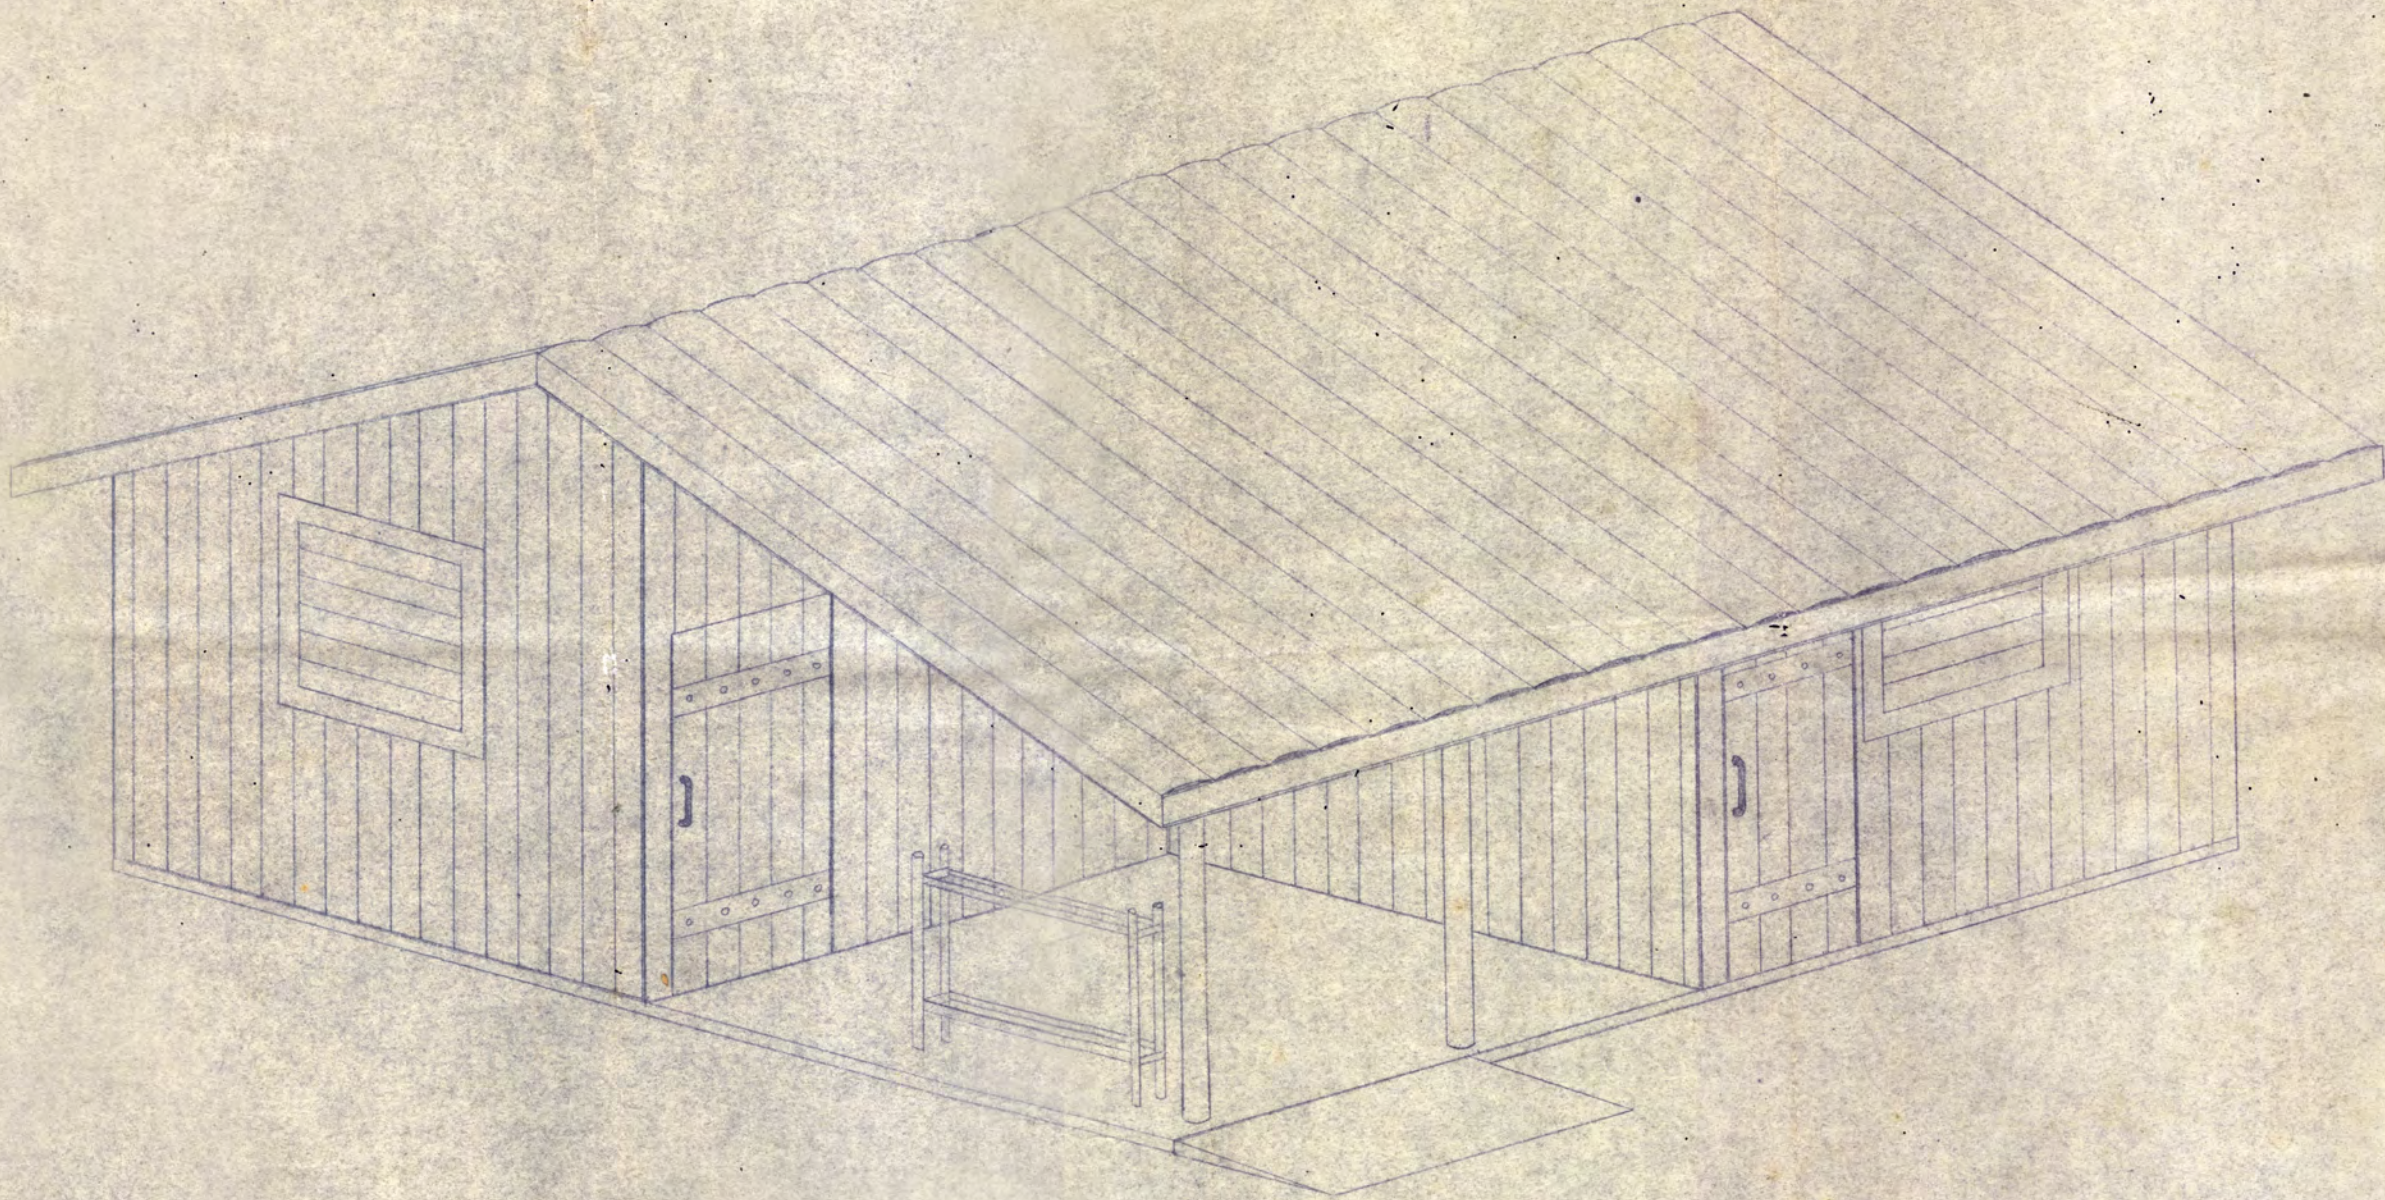

OUTBOARD ENGINE REPAIR WORKSHOP	
GENERAL VIEW	
SCALE 1cm:1foot	1
NOVEMBER 1974, APRA 226	Gene Fisman